


ISSUE:	DATE:
Curb Cut Review	8/31/20
JOB NO. 1928	

SHEET NO.
A1.3

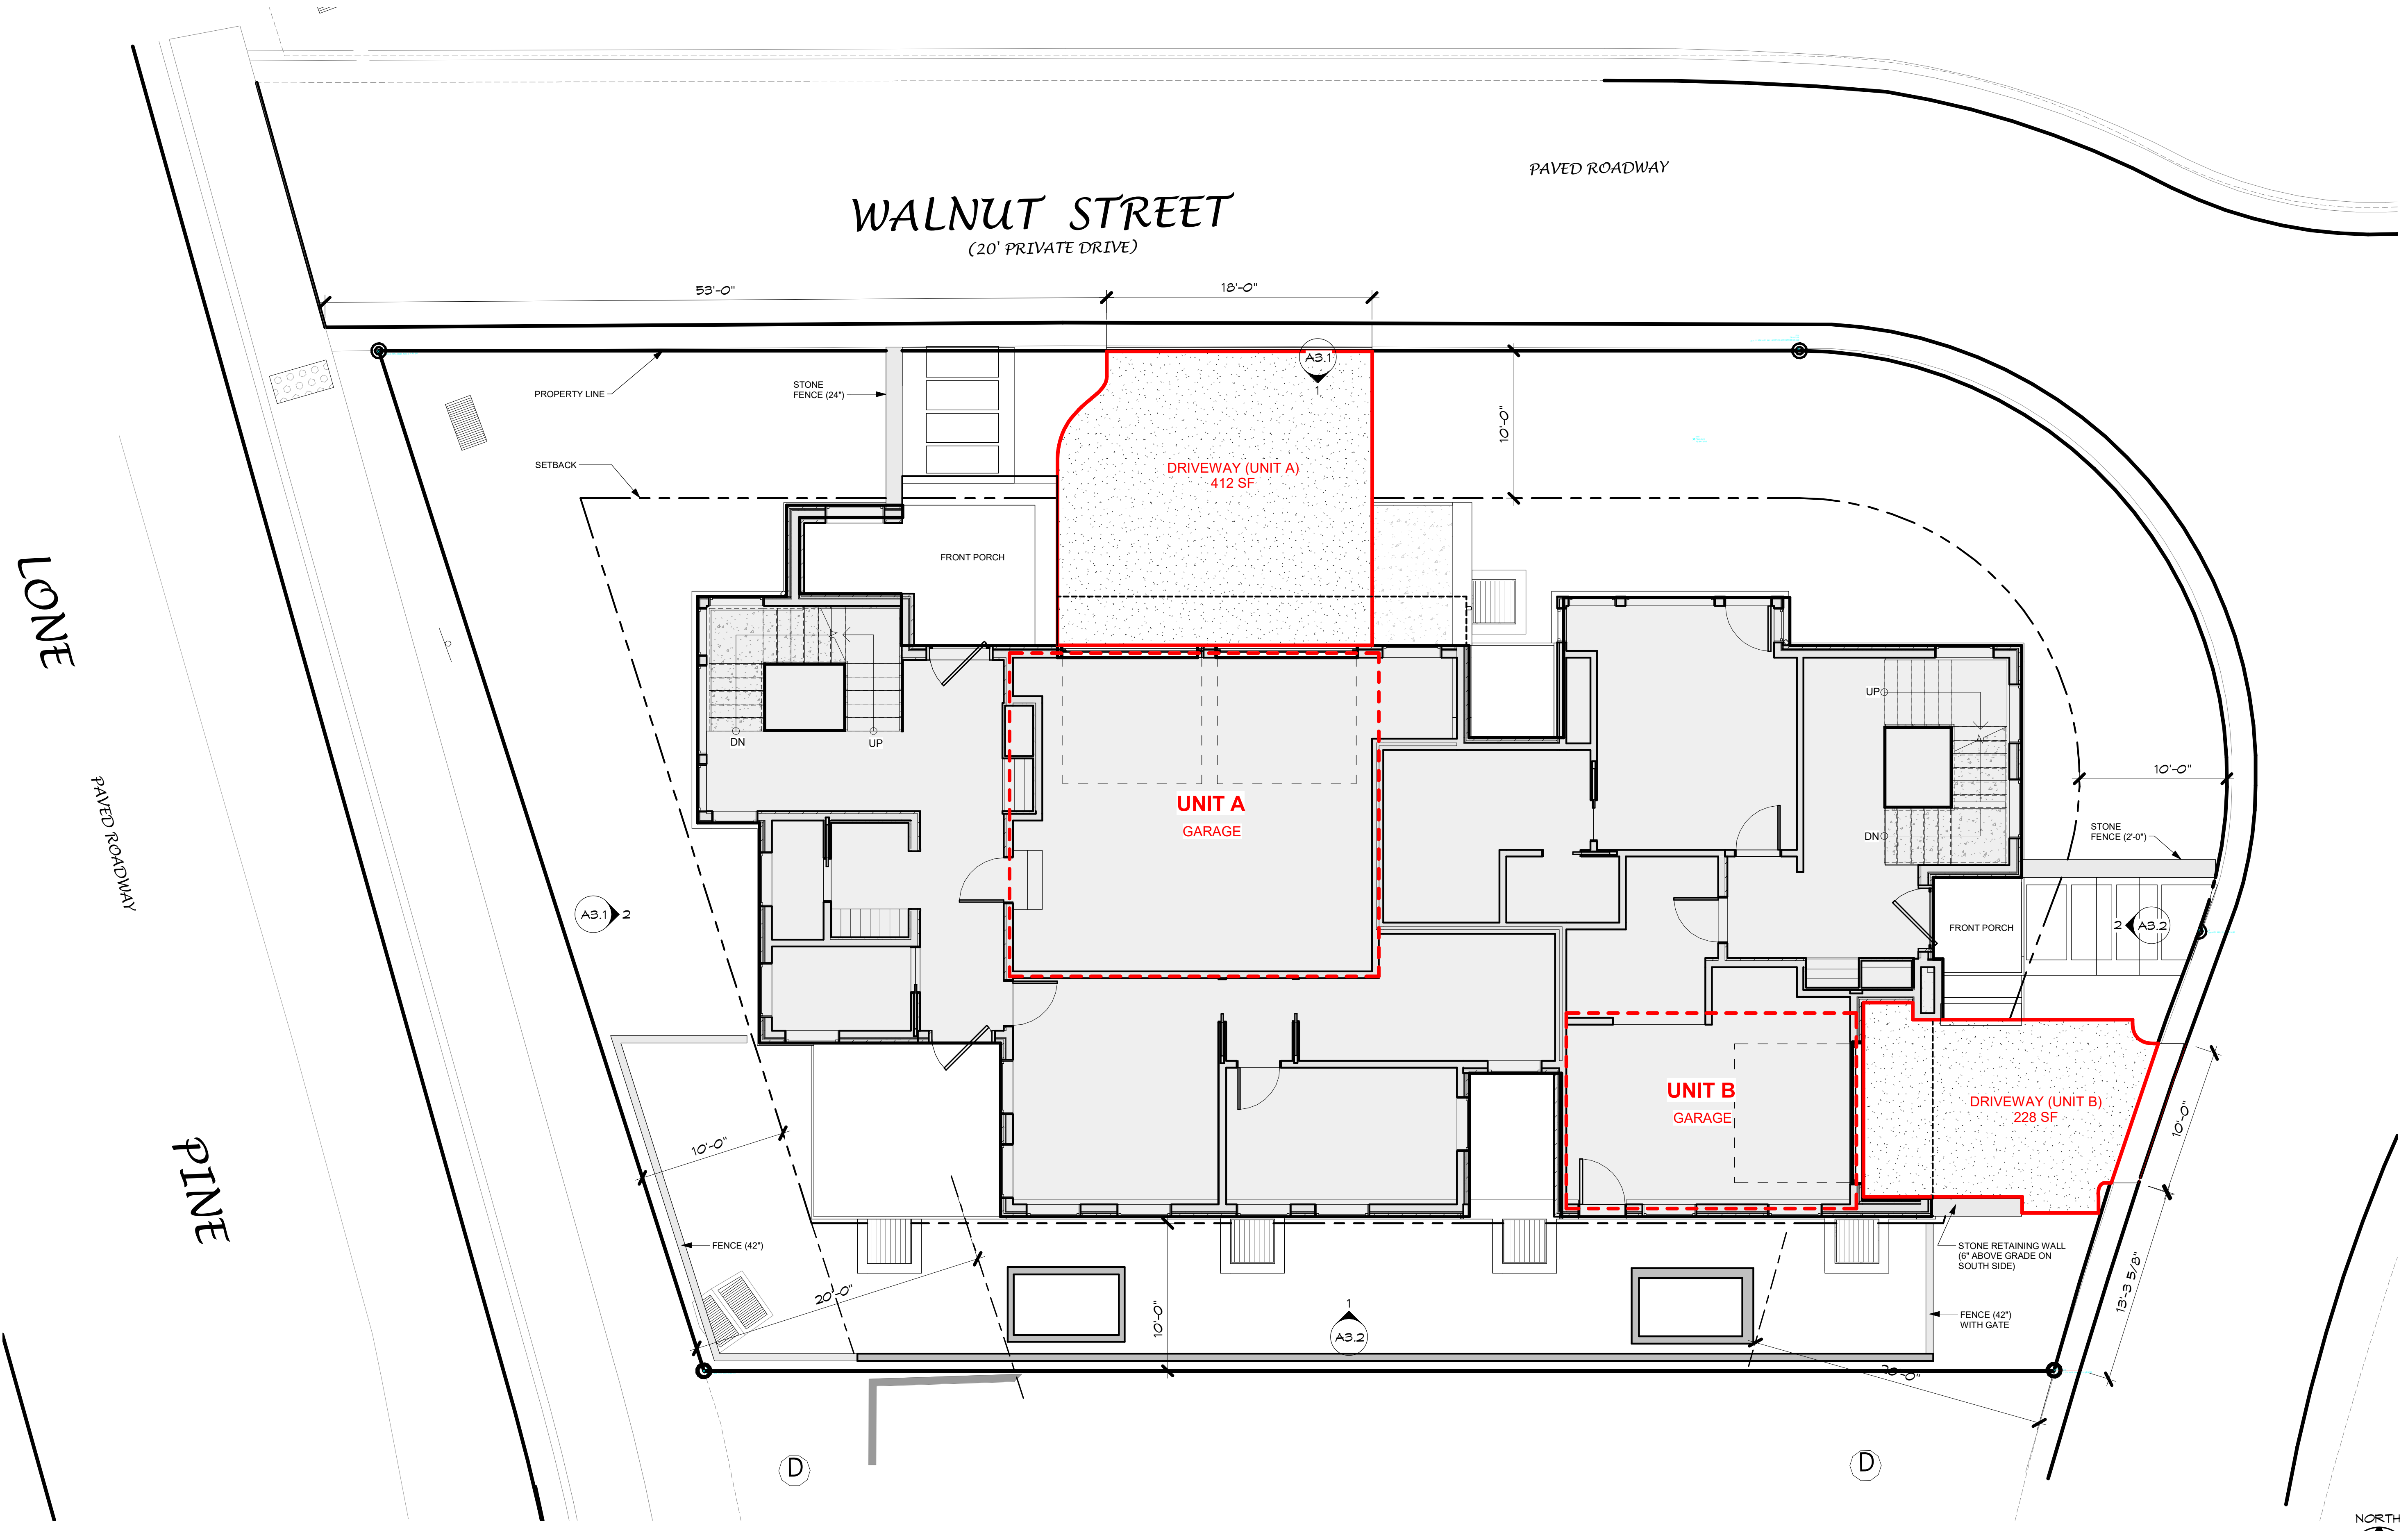

1 Site Plan - Proposed Design (2 Curb Cuts)
3/16" = 1'-0"

TOTAL DRIVEWAY IMPERVIOUS AREA = 640 SF