


3D-01

SOUTH HEIGHT VIGNETTE


1/8" = 1'-0"

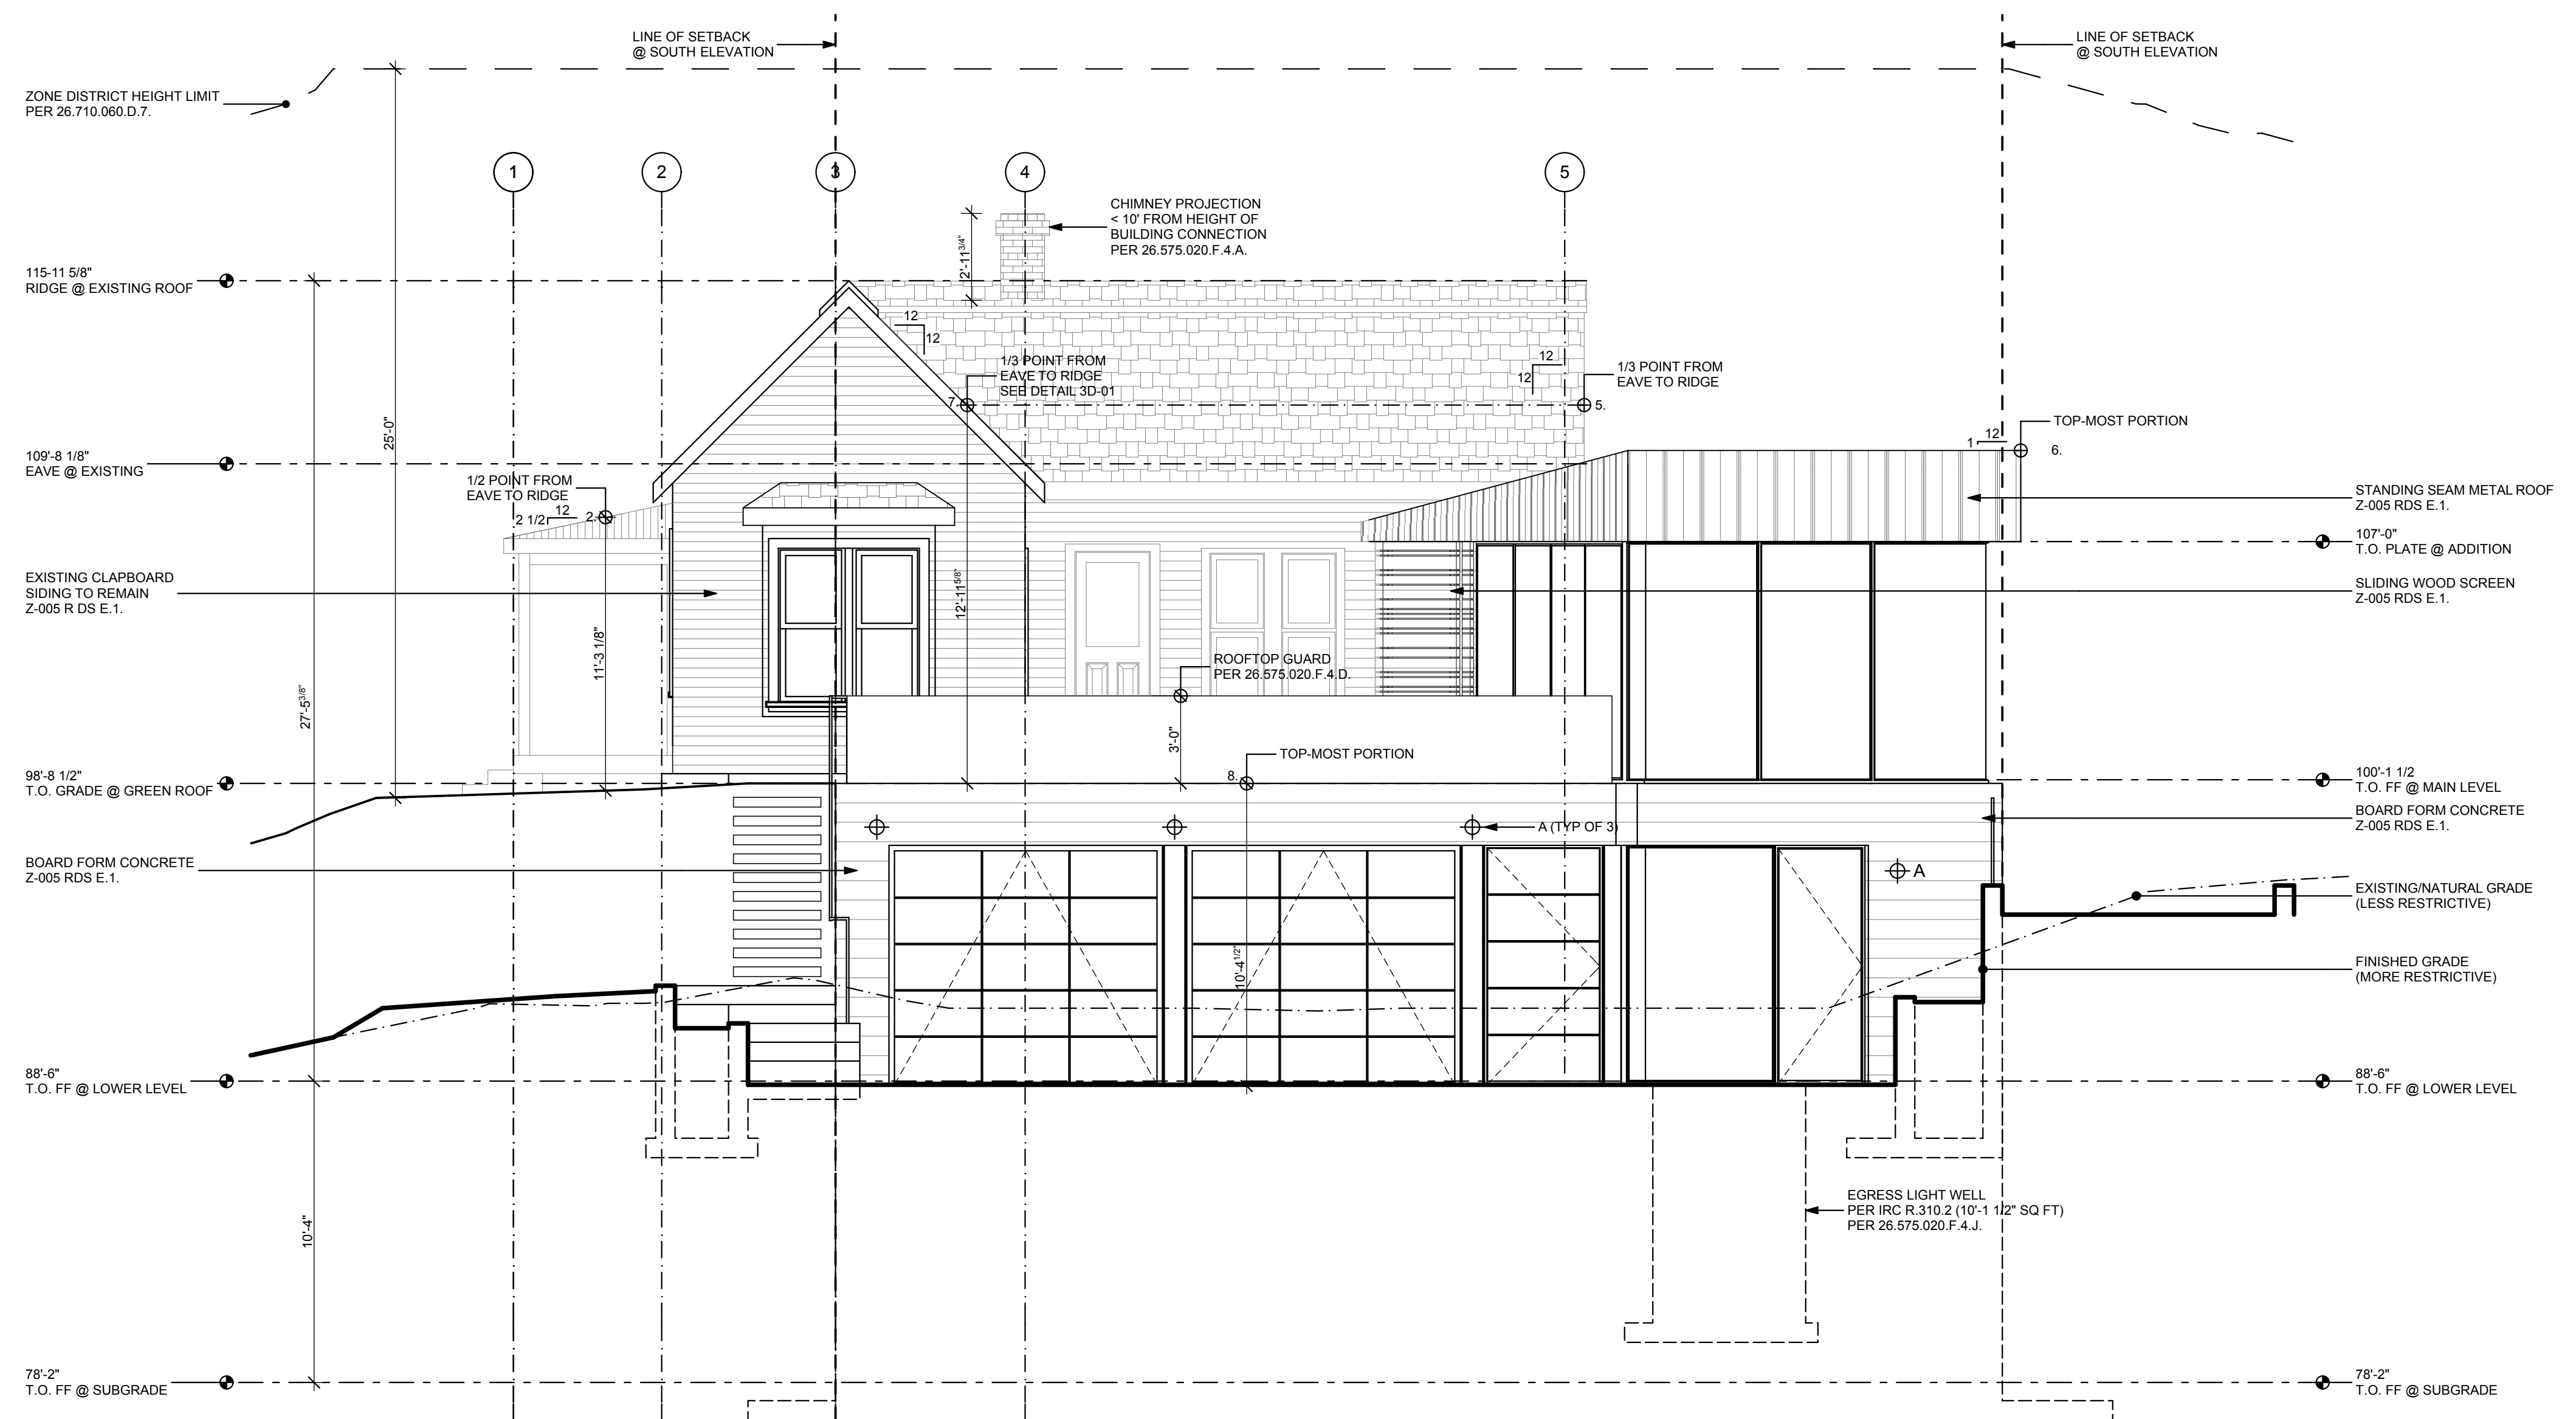

4

PROPOSED SOUTH

1/4" = 1'-0"

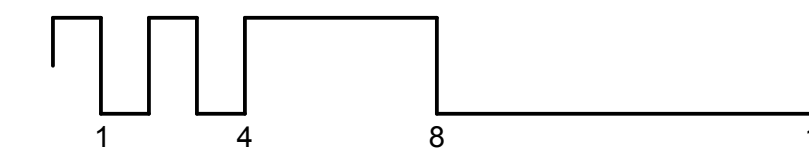

EXAMPLE

CONSULTANTS

SURVEYOR

Survey Engineers
100 Main St., Ste 100
Aspen, CO 81611
(970) 321-6543
survey@engineers.com

CIVIL

Civil Engineers
100 Main St., Ste 200
Aspen, CO 81611
(970) 321-6543
civil@engineers.com

MECHANICAL

Mechanical Engineers
100 Main St., Ste 300
Aspen, CO 81611
(970) 321-6543
mechanical@engineers.com

STRUCTURAL

Structural Engineers
100 Main St., Ste 400
Aspen, CO 81611
(970) 321-6543
structural@engineers.com

CONTRACTOR

Contractors
100 Main St., Ste 500
Aspen, CO 81611
(970) 876-5432
contractor@contractor.com

DATE OF PUBLICATION

PROJECT NO:

DRAWN BY:

COPYRIGHT

SHEET TITLE

A-XXX

HEIGHTS

EXAMPLE

CONSULTANTS

SURVEYOR
 Survey Engineers
 100 Main St., Ste 100
 Aspen, CO 81611
 (970) 321-6543
 survey@engineers.com

CIVIL
 Civil Engineers
 100 Main St., Ste 200
 Aspen, CO 81611
 (970) 321-6543
 civil@engineers.com

MECHANICAL
 Mechanical Engineers
 100 Main St., Ste 300
 Aspen, CO 81611
 (970) 321-6543
 mechanical@engineers.com

STRUCTURAL
 Structural Engineers
 100 Main St., Ste 400
 Aspen, CO 81611
 (970) 321-6543
 structural@engineers.com

CONTRACTOR
 Contractors
 100 Main St., Ste 500
 Aspen, CO 81611
 (970) 876-5432
 contractor@contractor.com

DATE OF PUBLICATION

CD
 DD
 SD
 SD

PROJECT NO:
 DRAWN BY:



COPYRIGHT

SHEET TITLE

A-XXX
 HEIGHT OVER
 TOPOGRAPHY

Height Over Topography City of Aspen Model Zoning Submission

Elevation Label	Elevation of Natural Grade	Elevation of Proposed Grade	Most Restrictive	Roof Height over Topography	Actual Roof Height over Most Restrictive
1	7925'	7928'	Natural	7936'-2 7/8"	11'-2 7/8"
2	7925'	7928'	Natural	7936'-3 1/8"	11'-3 1/8"
3	7926'	7928'	Natural	7940'-10 1/4"	14'-10 1/4"
4	7927'	7928'	Natural	7936'-10 1/8"	9'-10 1/8"
5	7927'	7928'	Natural	7942'-2"	14'-2"
6	7920'	7919'	Proposed	7940'-9 1/2"	21'-9 1/2"
7	7925'	7928'	Natural	7937'-11 5/8"	12'-11 5/8"
8	7925'	7919'	Proposed	7929'-4 1/2"	10'-4 1/2"

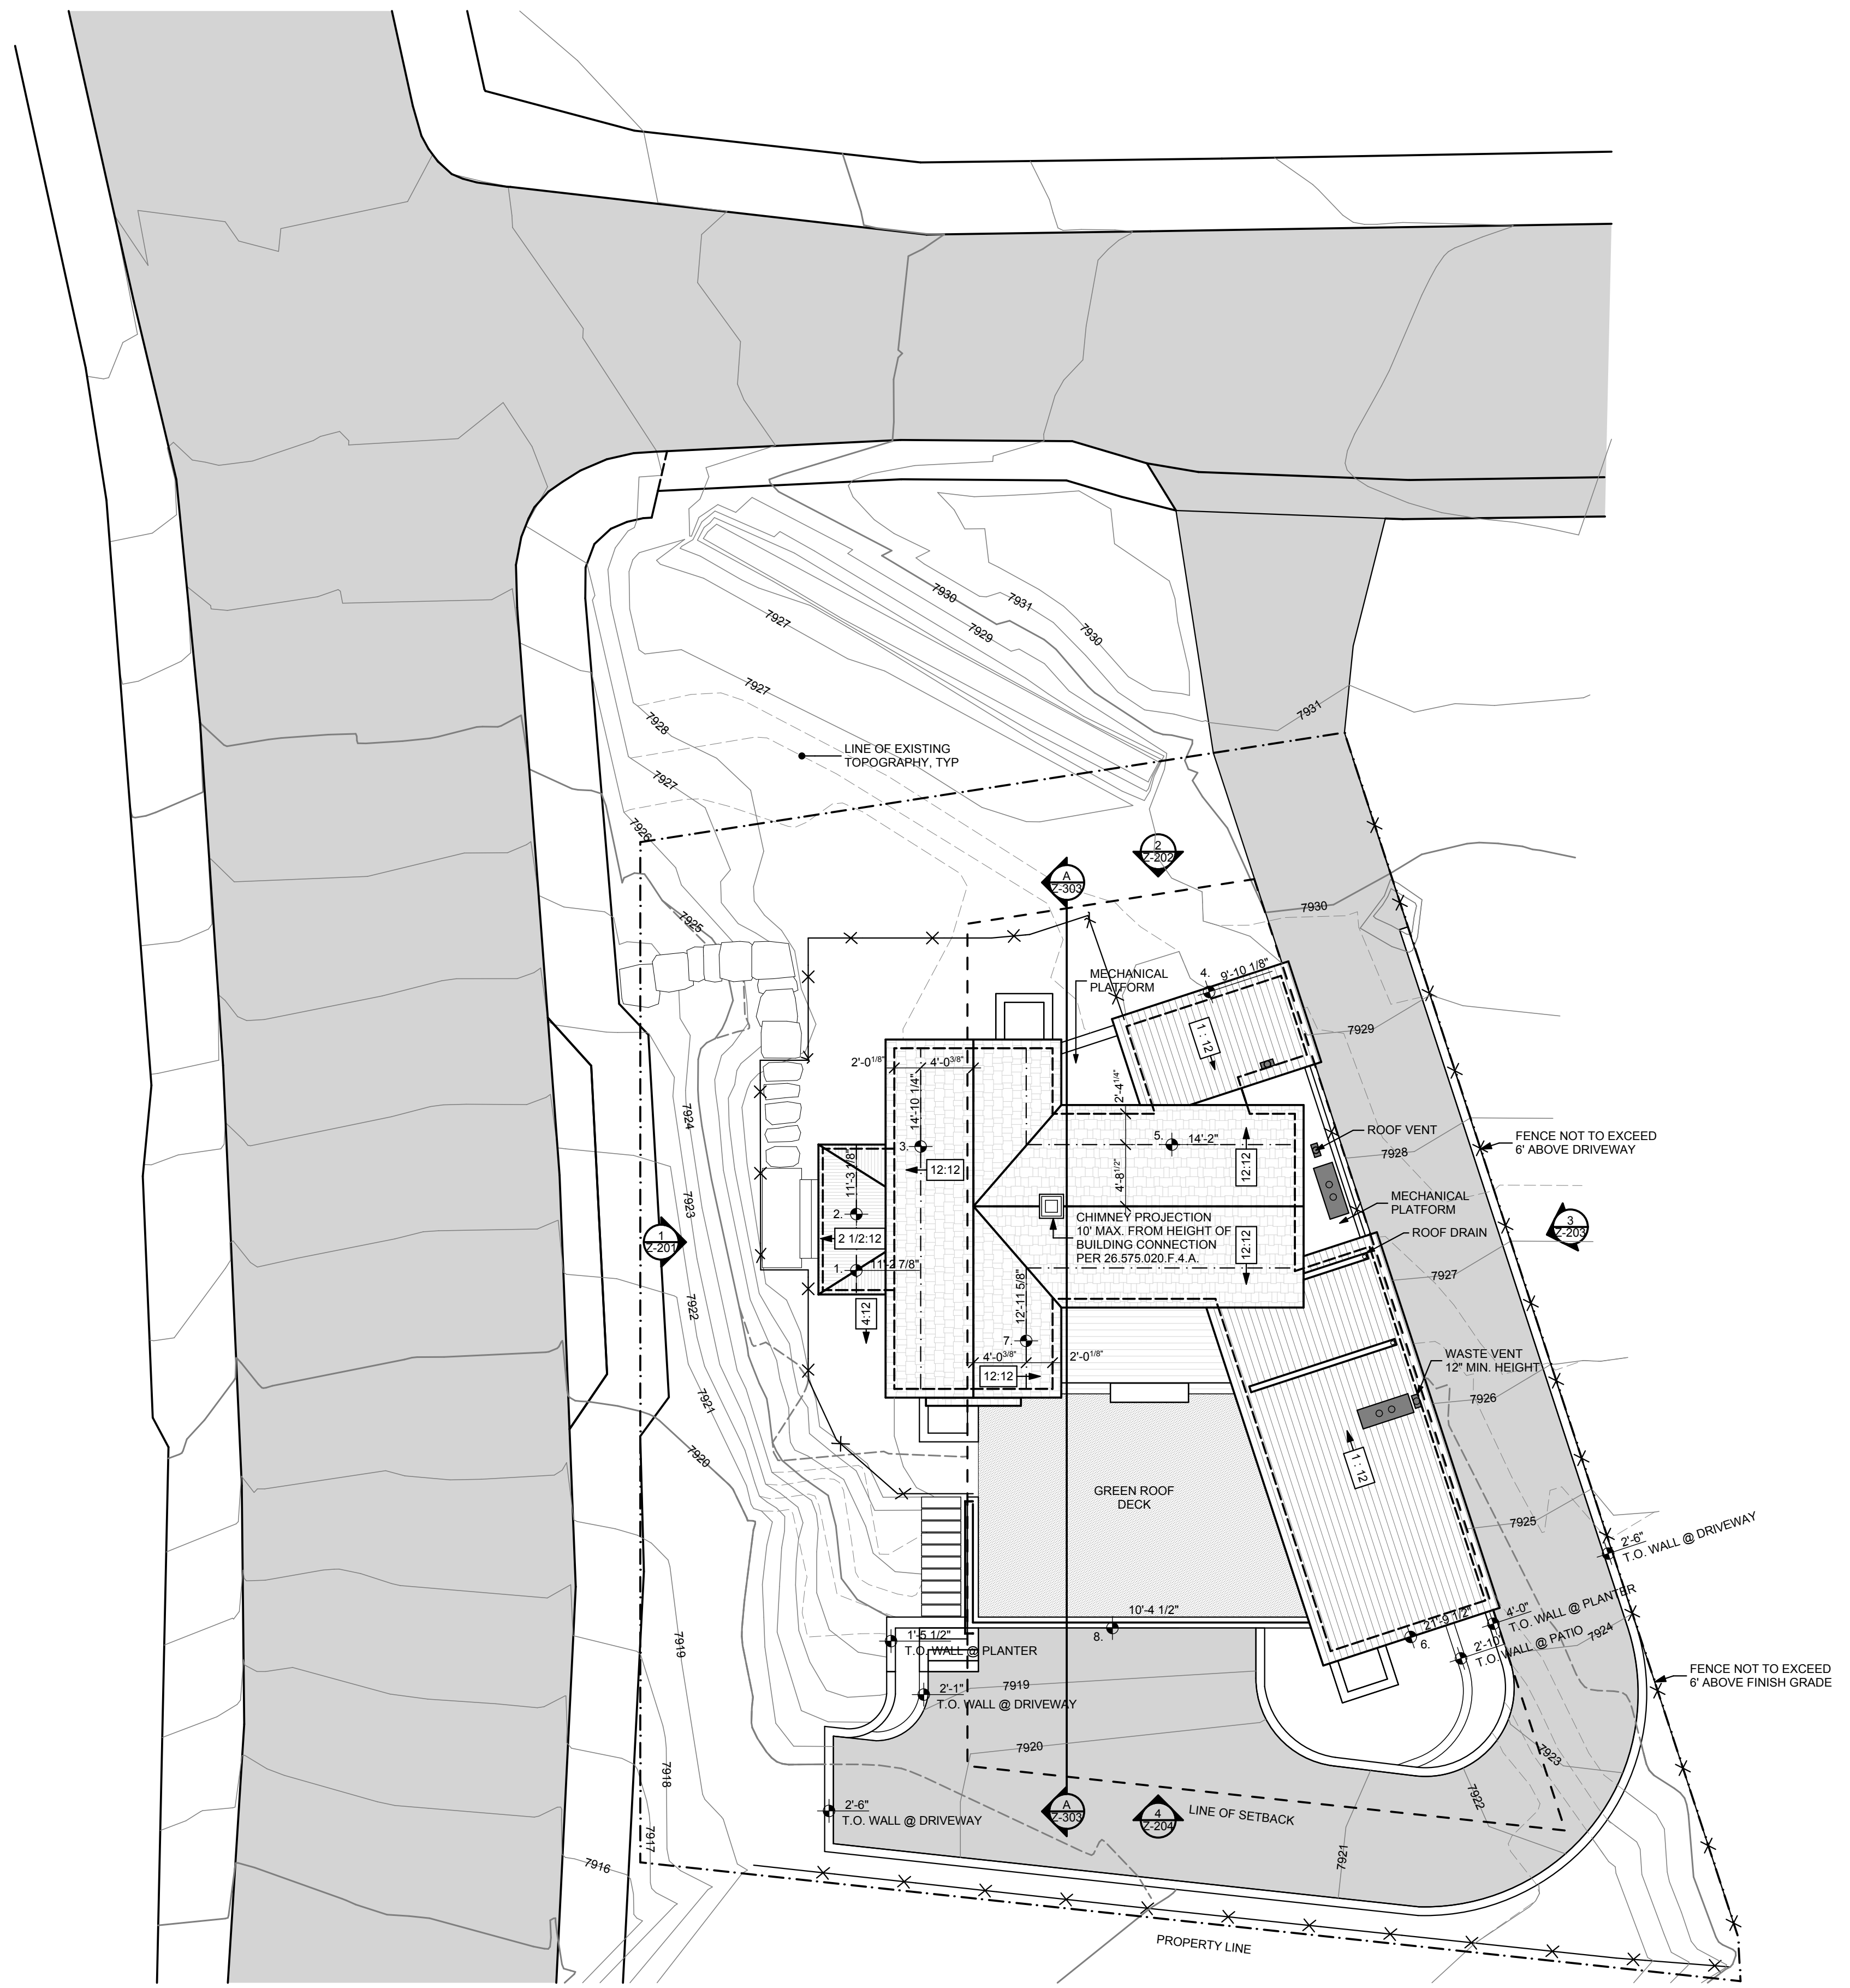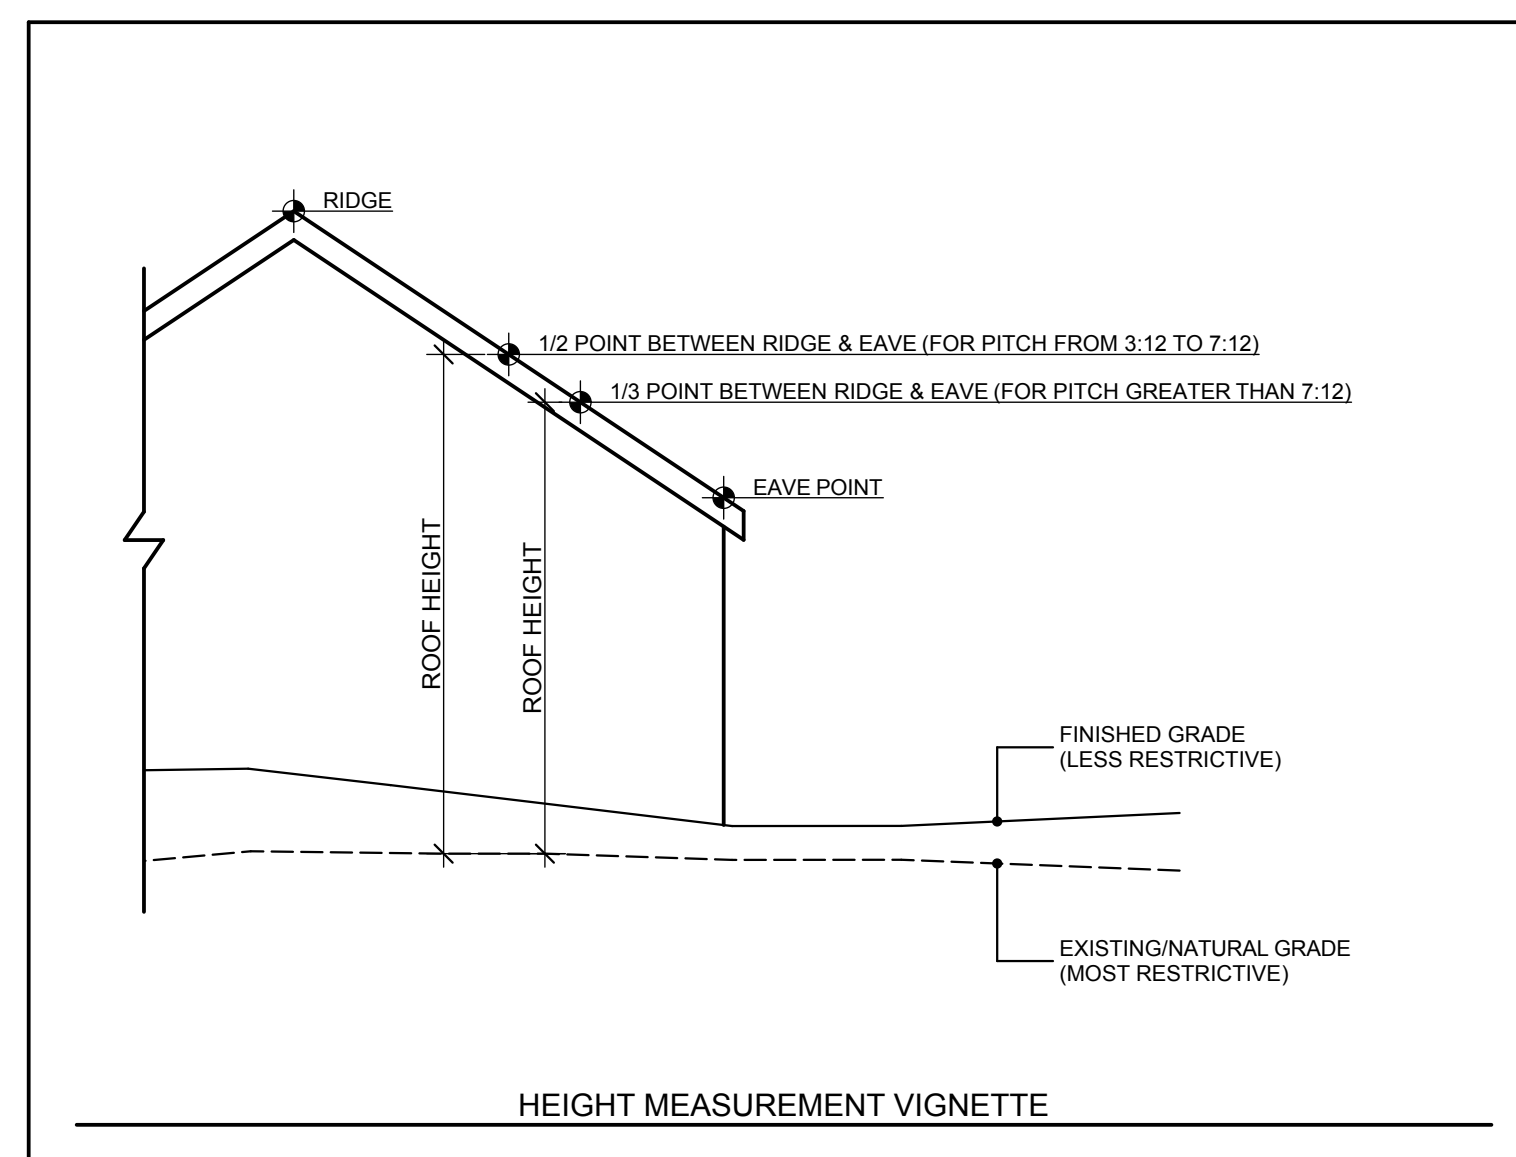

HEIGHT OVER TOPOGRAPHY

